
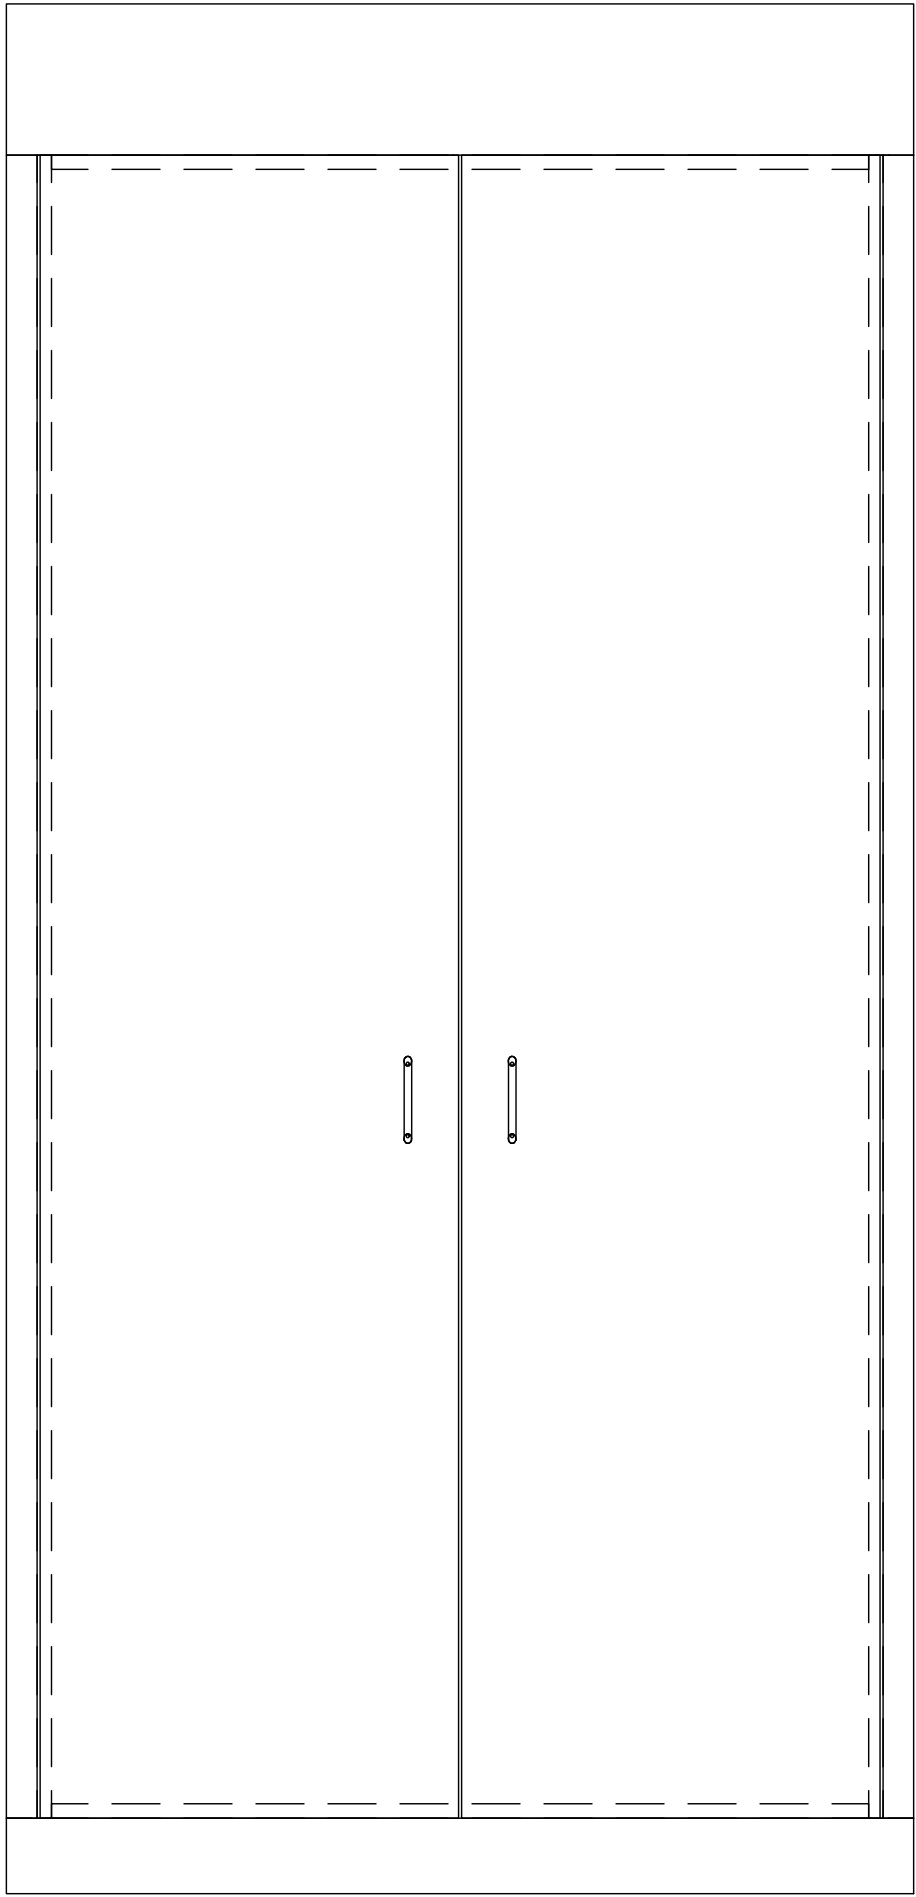


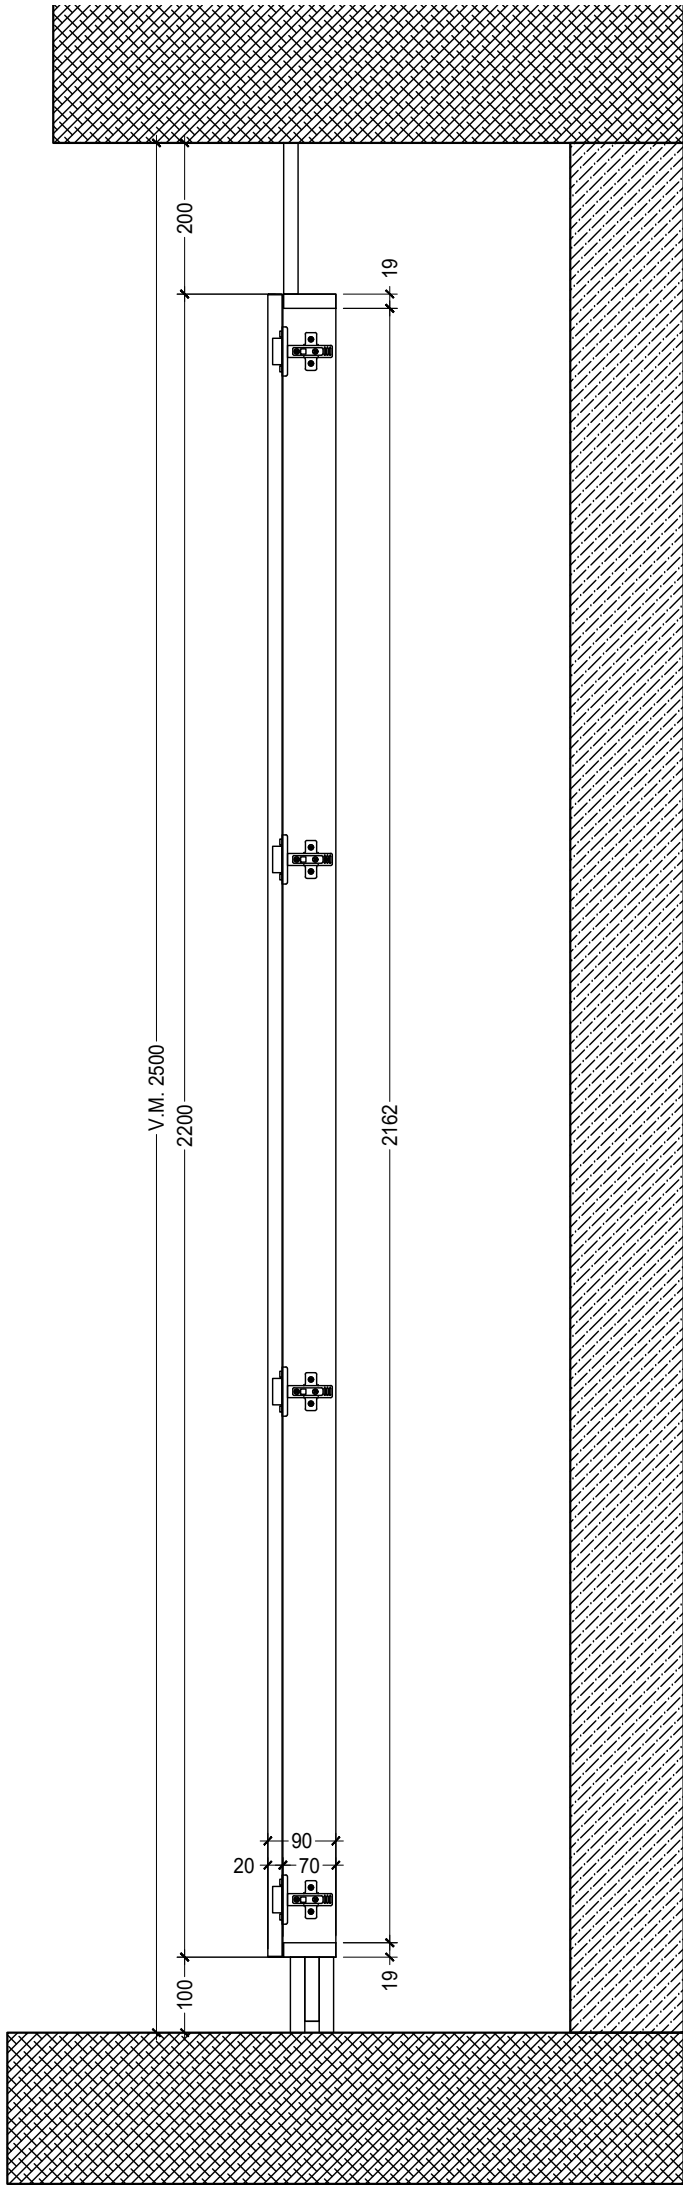


ARMOIRES NORBA

	matériaux	épaisseurs et finition
PORTES	Agglo. mélaminé Krono K101 PE	19 mm
CHANTS / PORTES	ABS blanc Krono K101 PE	1 mm
COTES, SEPARATIONS	Agglo. mélaminé Krono K101 PE	19 mm
FONDS, DESSUS	Agglo. mélaminé Krono K101 PE	19 mm
CHANTS / CORPS	ABS blanc Krono K101 PE	1 mm

FINITIONS, BANDEAUX	Agglo. mélaminé Krono K101 PE	19 mm
SOCLES	Agglo. mélaminé Krono K101 PE	19 mm

POIGNEE	A définir	
CHARNIERES	Charnières invisible 110°	nickelées

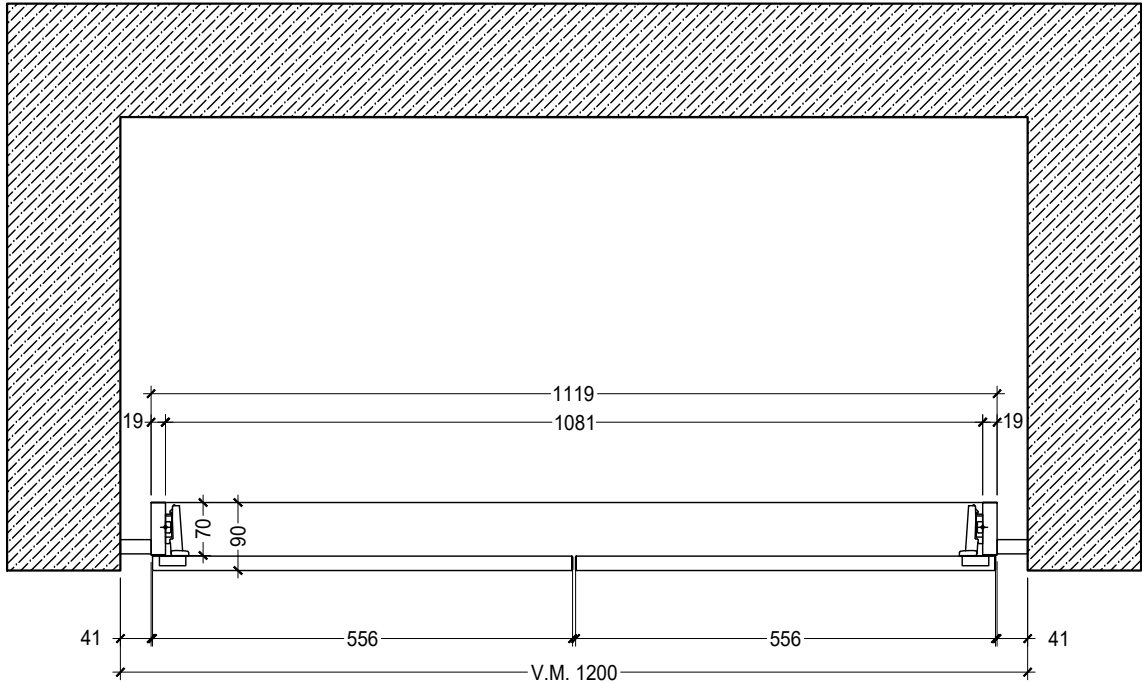

		N°	01.1	Date	18.02.2021
		Tech.	DAO_20	Mod.	
		Ech.	1/1 A2	Mod.	
		Ech.	1/10 A2	Mod.	
Produit	Face technique mélaminé Krono K101 PE				
CAD 2017	Objet	Armoire standard Norba Fleur, bandeau et socle en retrait			POS.: 19.01.01.06.02.01